




SECTION E-E
SCALE 1:100

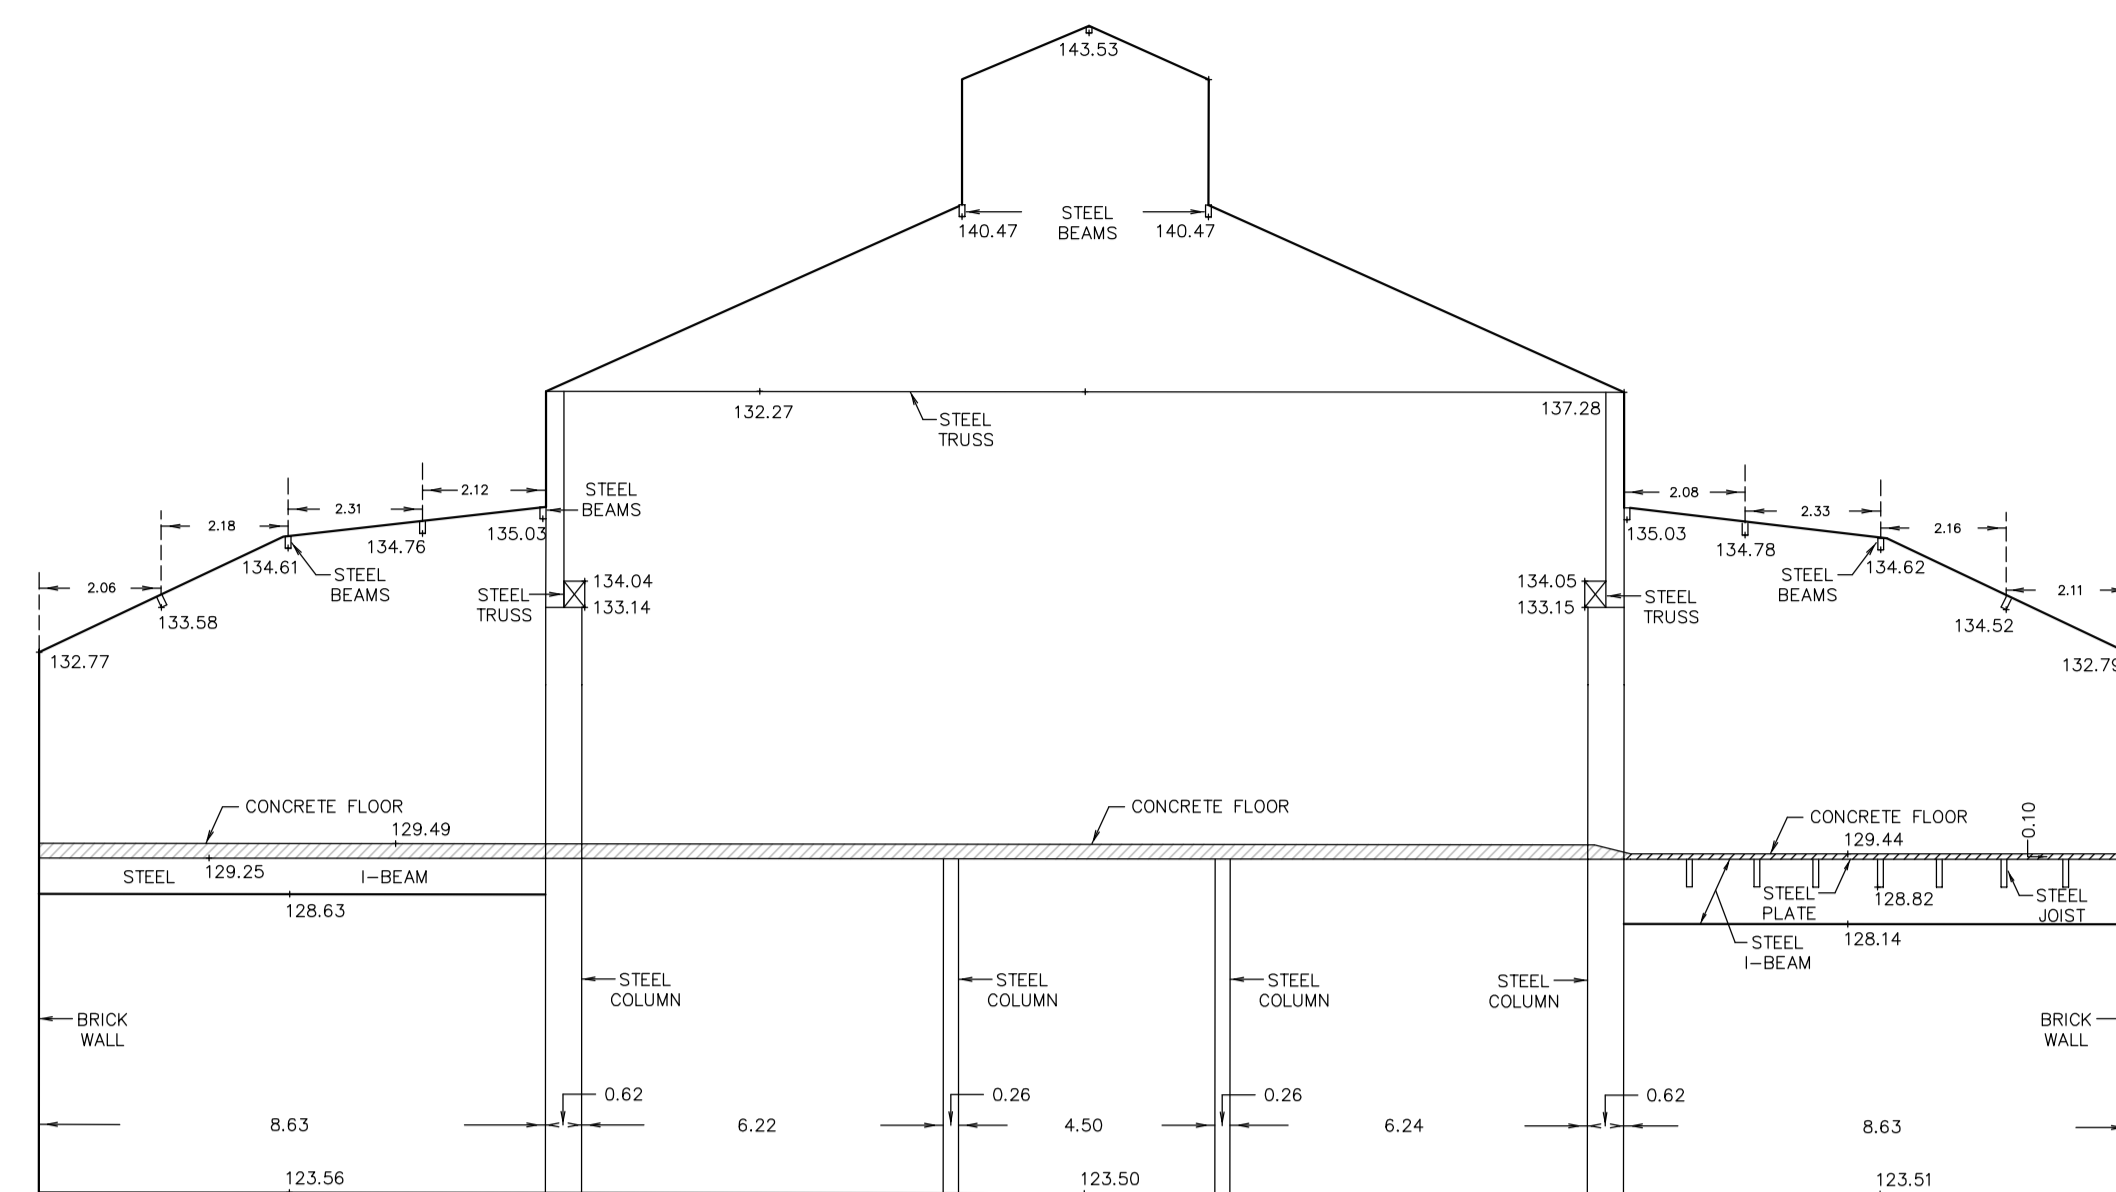

SECTION F-F
SCALE 1:100

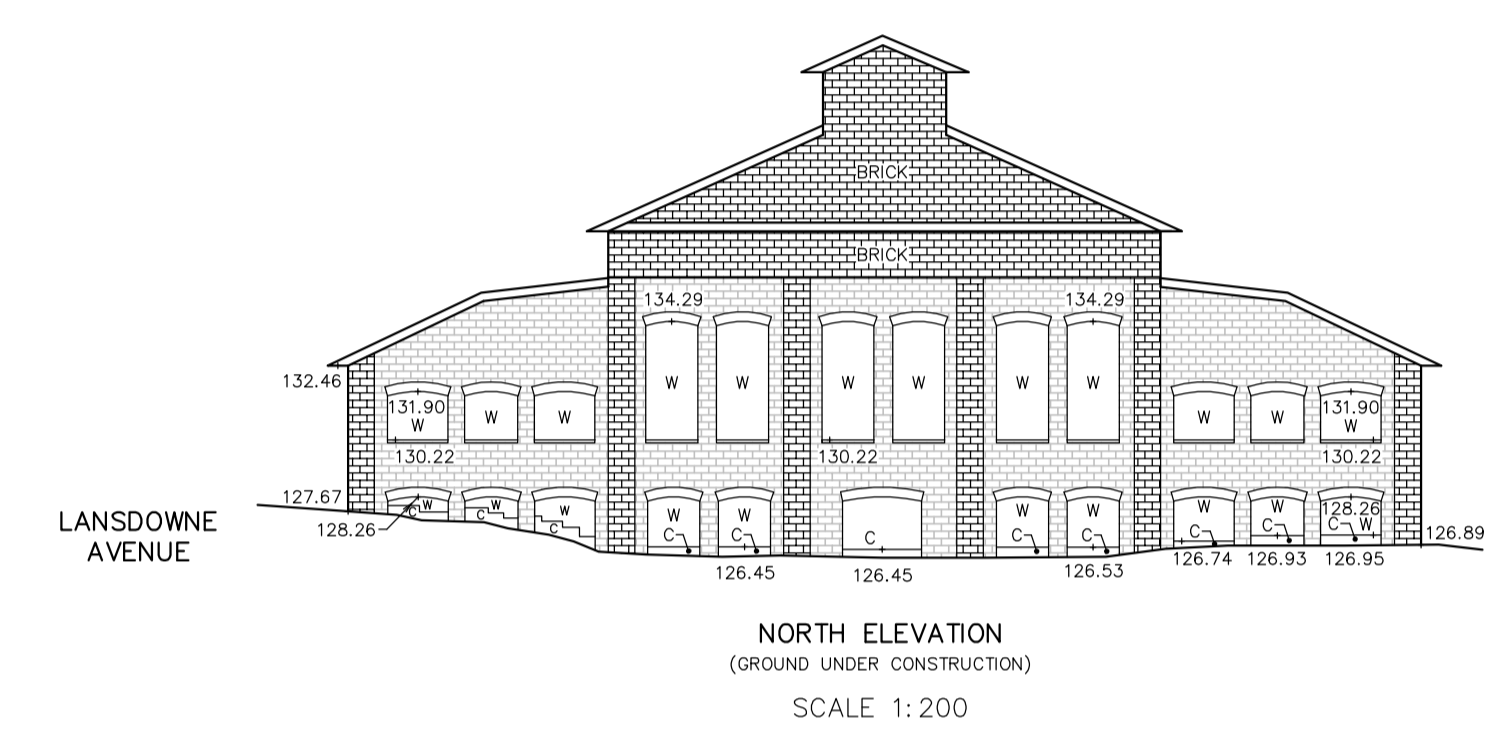


NORTH ELEVATION
(GROUND UNDER CONSTRUCTION)
SCALE 1:200

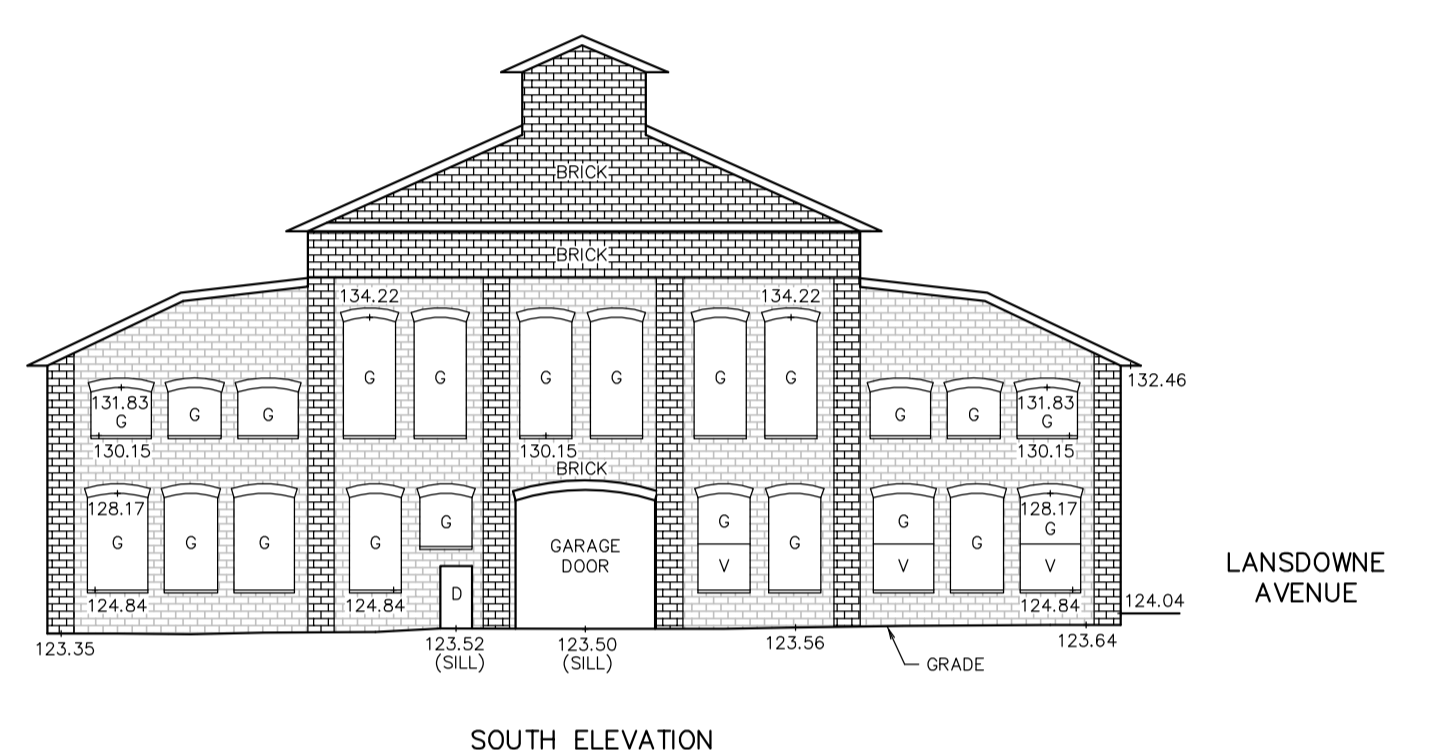


SOUTH ELEVATION
(GROUND UNDER CONSTRUCTION)
SCALE 1:200

- NOTES**
- B DENOTES BRICK
 - C DENOTES CONCRETE BLOCK
 - D DENOTES DOOR
 - E DENOTES GLASS
 - F DENOTES ROOF
 - G DENOTES GARAGE DOOR
 - H DENOTES HATCH
 - I DENOTES INSULATION
 - J DENOTES JOIST
 - K DENOTES KITCHEN
 - L DENOTES LIVING
 - M DENOTES MURDER
 - N DENOTES NORTH
 - O DENOTES OVEN
 - P DENOTES PLASTER
 - Q DENOTES QUARTERS
 - R DENOTES REFRIGERATOR
 - S DENOTES SHOWER
 - T DENOTES TUB
 - U DENOTES UTILITY
 - V DENOTES VENT
 - W DENOTES WINDOW
 - X DENOTES EXTERIOR
 - Y DENOTES YARD
 - Z DENOTES ZONE

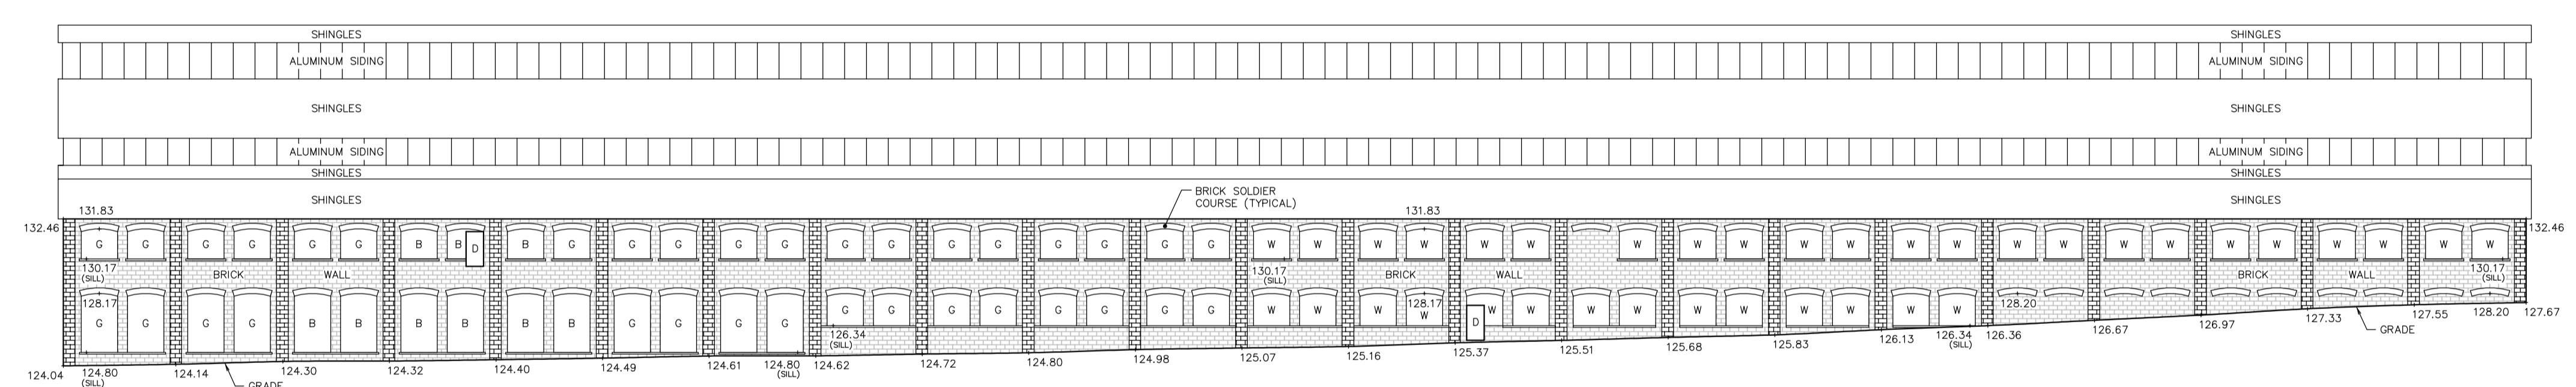


EAST ELEVATION
SCALE 1:200

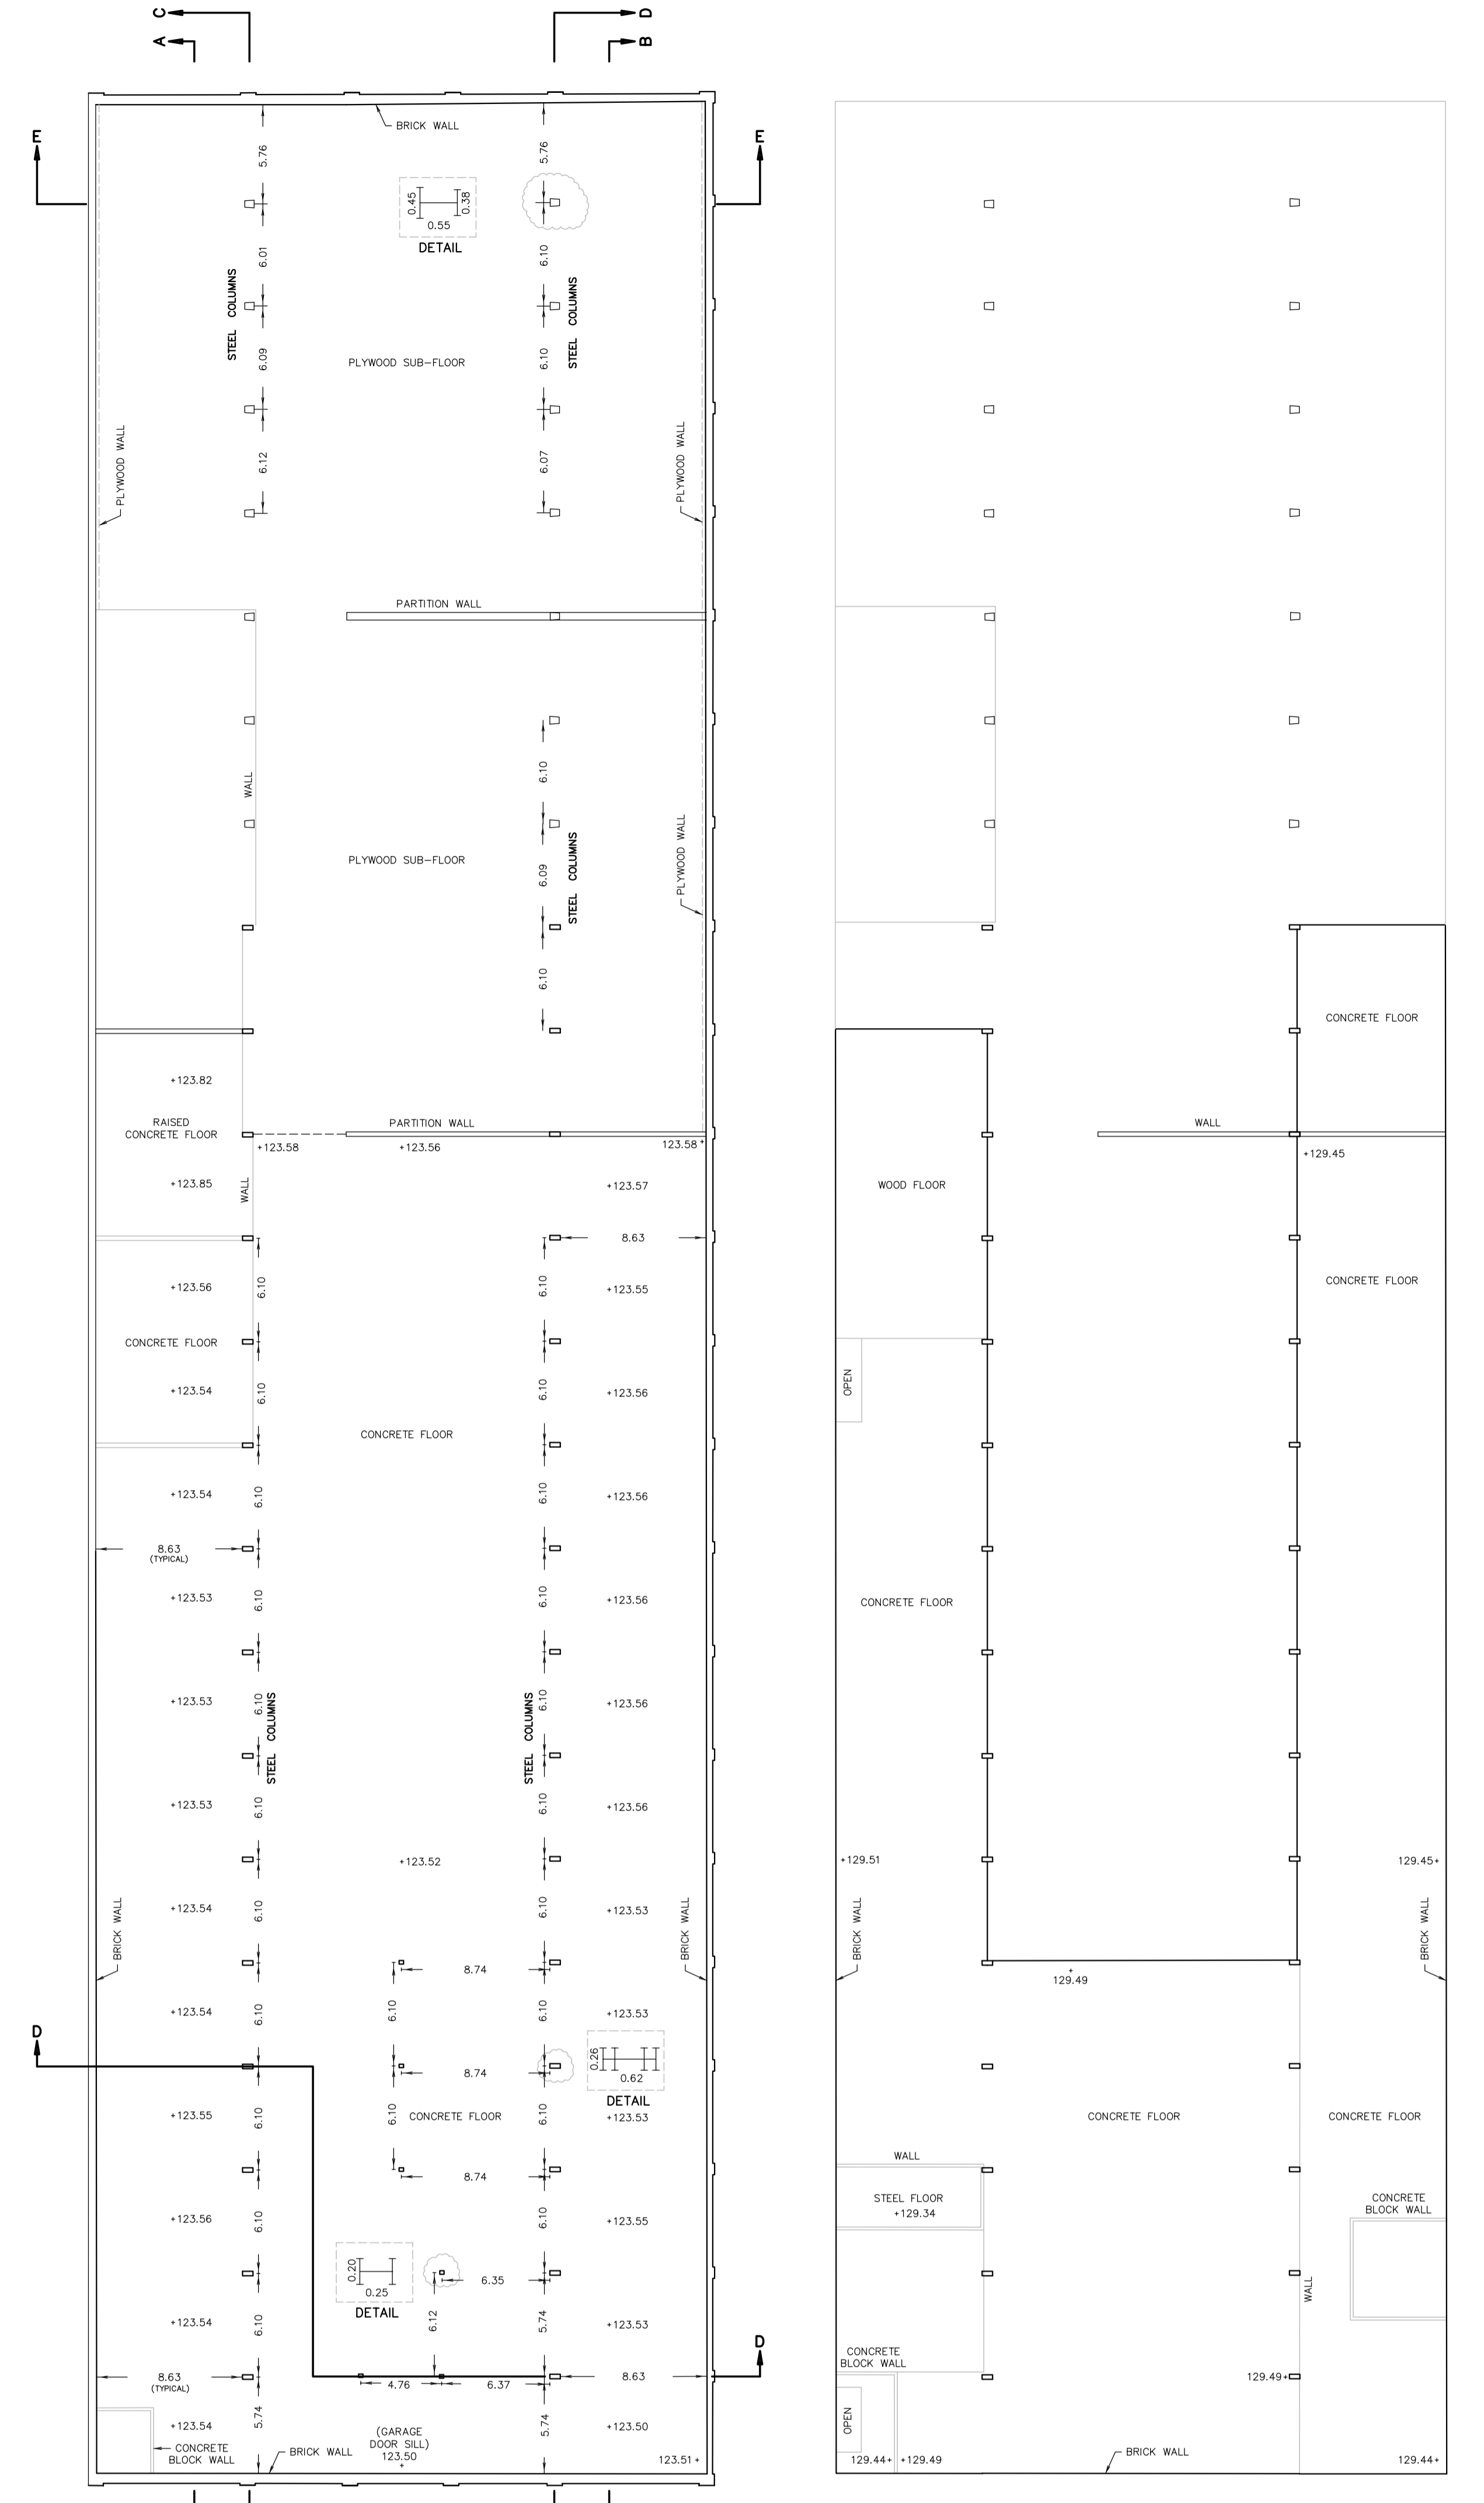


GROUND FLOOR
SCALE 1:200


SECOND FLOOR
SCALE 1:200

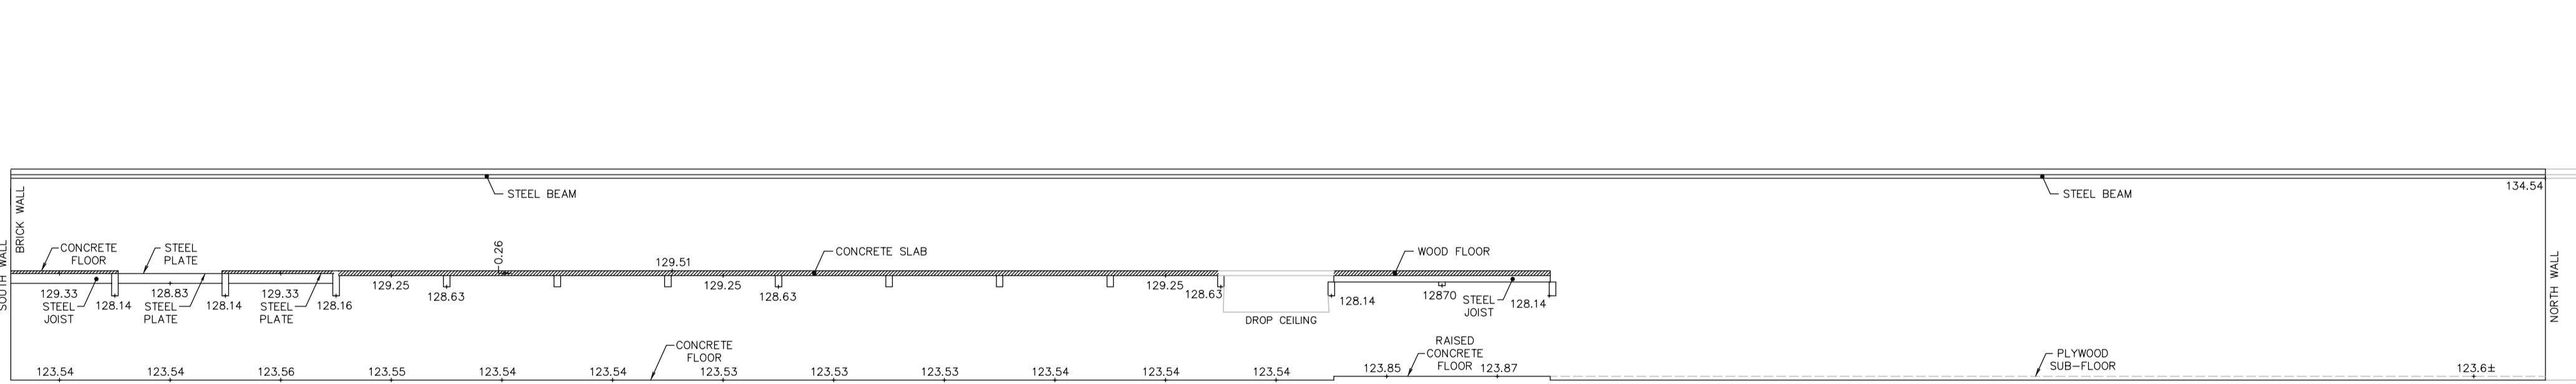


SECTION A-A
SCALE 1:200

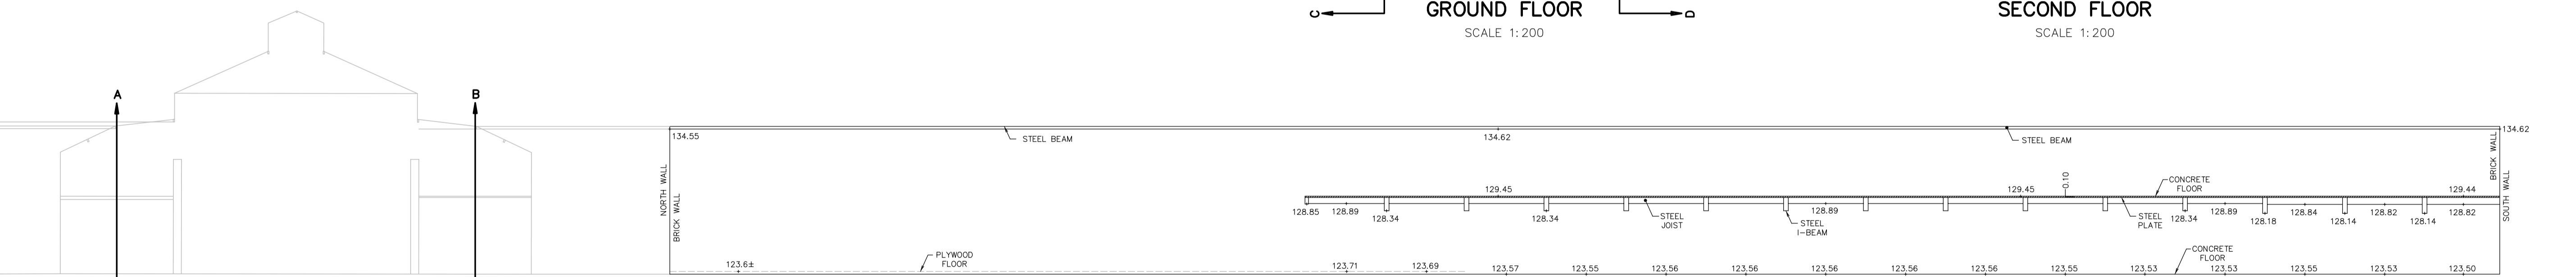

SECTION B-B
SCALE 1:200

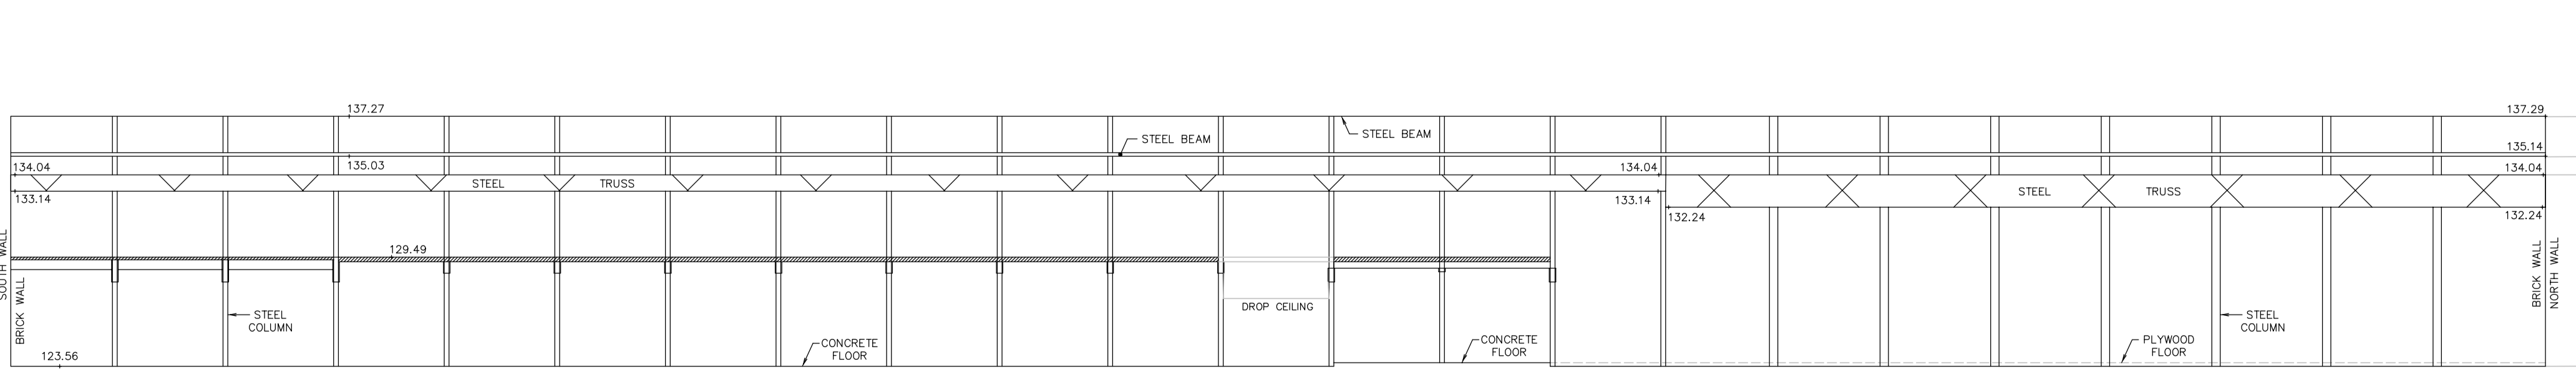

SECTION C-C
SCALE 1:200

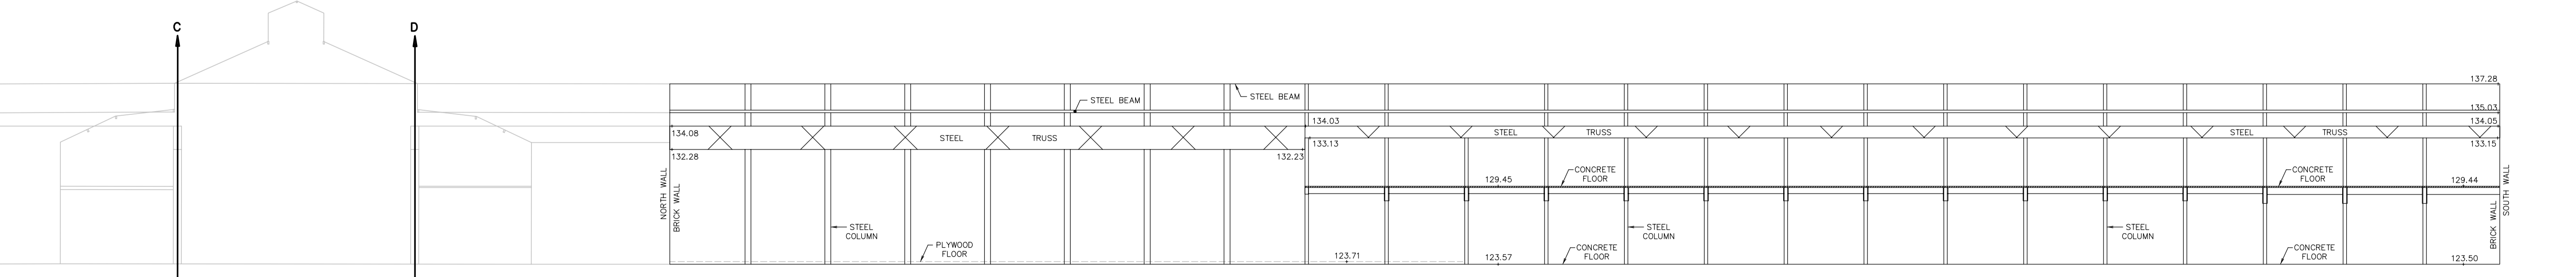

SECTION D-D
SCALE 1:200