

I require this plan to be deposited under the Land Titles Act.

PLAN 19R-


RECEIVED AND DEPOSITED

Date MAY 25, 2018 Date


Representative for the Land Registrar for the Land Titles Division of HALIBURTON (No. 19)

GARY B. VANDERVEEN O.L.S.

SCHEDULE				
PART	PART OF LOT	CONCESSION	ALL OF PIN	AREA (m ²)
1				3352
2				6690
3				595
4	4	2	39307-0114	520
5				1960
6				6021
7				248

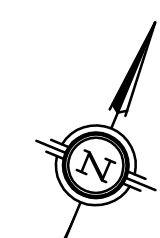

PLAN OF SURVEY OF
PART OF LOT 4
CONCESSION 2
(GEOGRAPHIC TOWNSHIP OF LIVINGSTONE)
TOWNSHIP OF
ALGONQUIN HIGHLANDS
COUNTY OF HALIBURTON

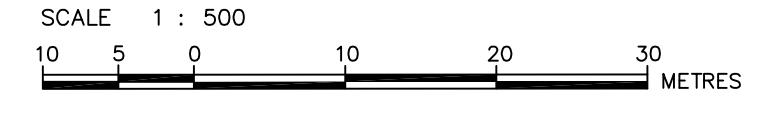

HOLDING JONES VANDERVEEN INC.
ONTARIO LAND SURVEYORS

NOTES

- DENOTES SURVEY MONUMENT FOUND
- DENOTES SURVEY MONUMENT SET
- SSIB DENOTES STANDARD IRON BAR
- SSIB DENOTES SHORT STANDARD IRON BAR
- IB DENOTES IRON BAR
- RP DENOTES ROCK PLUG
- C&J DENOTES COOTE, JACKSON & HILEY LIMITED, O.L.S.
- NL DENOTES N. P. LYNDON, O.L.S.
- ORP DENOTES OBSERVED REFERENCE POINT
- P DENOTES PLAN 19R-1979
- P1 DENOTES PLAN 19R-5935

BEARING, DISTANCE AND CO-ORDINATE NOTES

CO-ORDINATES ARE DERIVED FROM GPS OBSERVATION USING THE CAN-NET NETWORK AND ARE REFERRED TO THE UTM ZONE 17 (81° WEST LONGITUDE), NAD 83 (CSRS:CBN6-2010.0).

CO-ORDINATES TO URBAN ACCURACY PER SEC. 14(2) OF O. REG. 216/10.

FOR BEARING COMPARISONS TO PLAN 19R-1979, APPLY A COUNTER CLOCKWISE ROTATION OF 1°35'40" TO THE BEARINGS SHOWN HEREON.

DISTANCES ARE GROUND AND CAN BE CONVERTED TO GRID BY MULTIPLYING BY THE COMBINED SCALE FACTOR OF 0.999888159.

THE AREAS SHOWN HEREON ARE CALCULATED FROM GROUND DISTANCES.

	EASTING	NORTHING
ORP 103	677801.299	5021713.123
ORP 106	677734.287	5021875.255
ORP 112	677925.005	5021684.112

CO-ORDINATES CANNOT, IN THEMSELVES, BE USED TO RE-ESTABLISH CORNERS OR BOUNDARIES SHOWN ON THIS PLAN.

DISTANCES AND CO-ORDINATES SHOWN ON THIS PLAN ARE IN METRES AND CAN BE CONVERTED TO FEET BY DIVIDING BY 0.3048.

SURVEYOR'S CERTIFICATE

I CERTIFY THAT:

- THIS SURVEY AND PLAN ARE CORRECT AND IN ACCORDANCE WITH THE SURVEYS ACT, THE SURVEYORS ACT AND THE LAND TITLES ACT AND THE REGULATIONS MADE UNDER THEM.
- THE SURVEY WAS COMPLETED ON MAY 15, 2018.

MAY 25, 2018
DATE

GARY B. VANDERVEEN
ONTARIO LAND SURVEYOR

HOLDING JONES VANDERVEEN INC.
ONTARIO LAND SURVEYORS

1700 LANGSTAFF ROAD, SUITE 1002
VAUGHAN, ON L4K 3S3
PHONE: 905-660-4000, 416-445-3800 EMAIL: hjv@hjv-ols.ca

SCALE: 1:500 DRAWN BY: J.Y. CHKD. BY: S.K./G.V. JOB NO: 18-2603-REF2

