
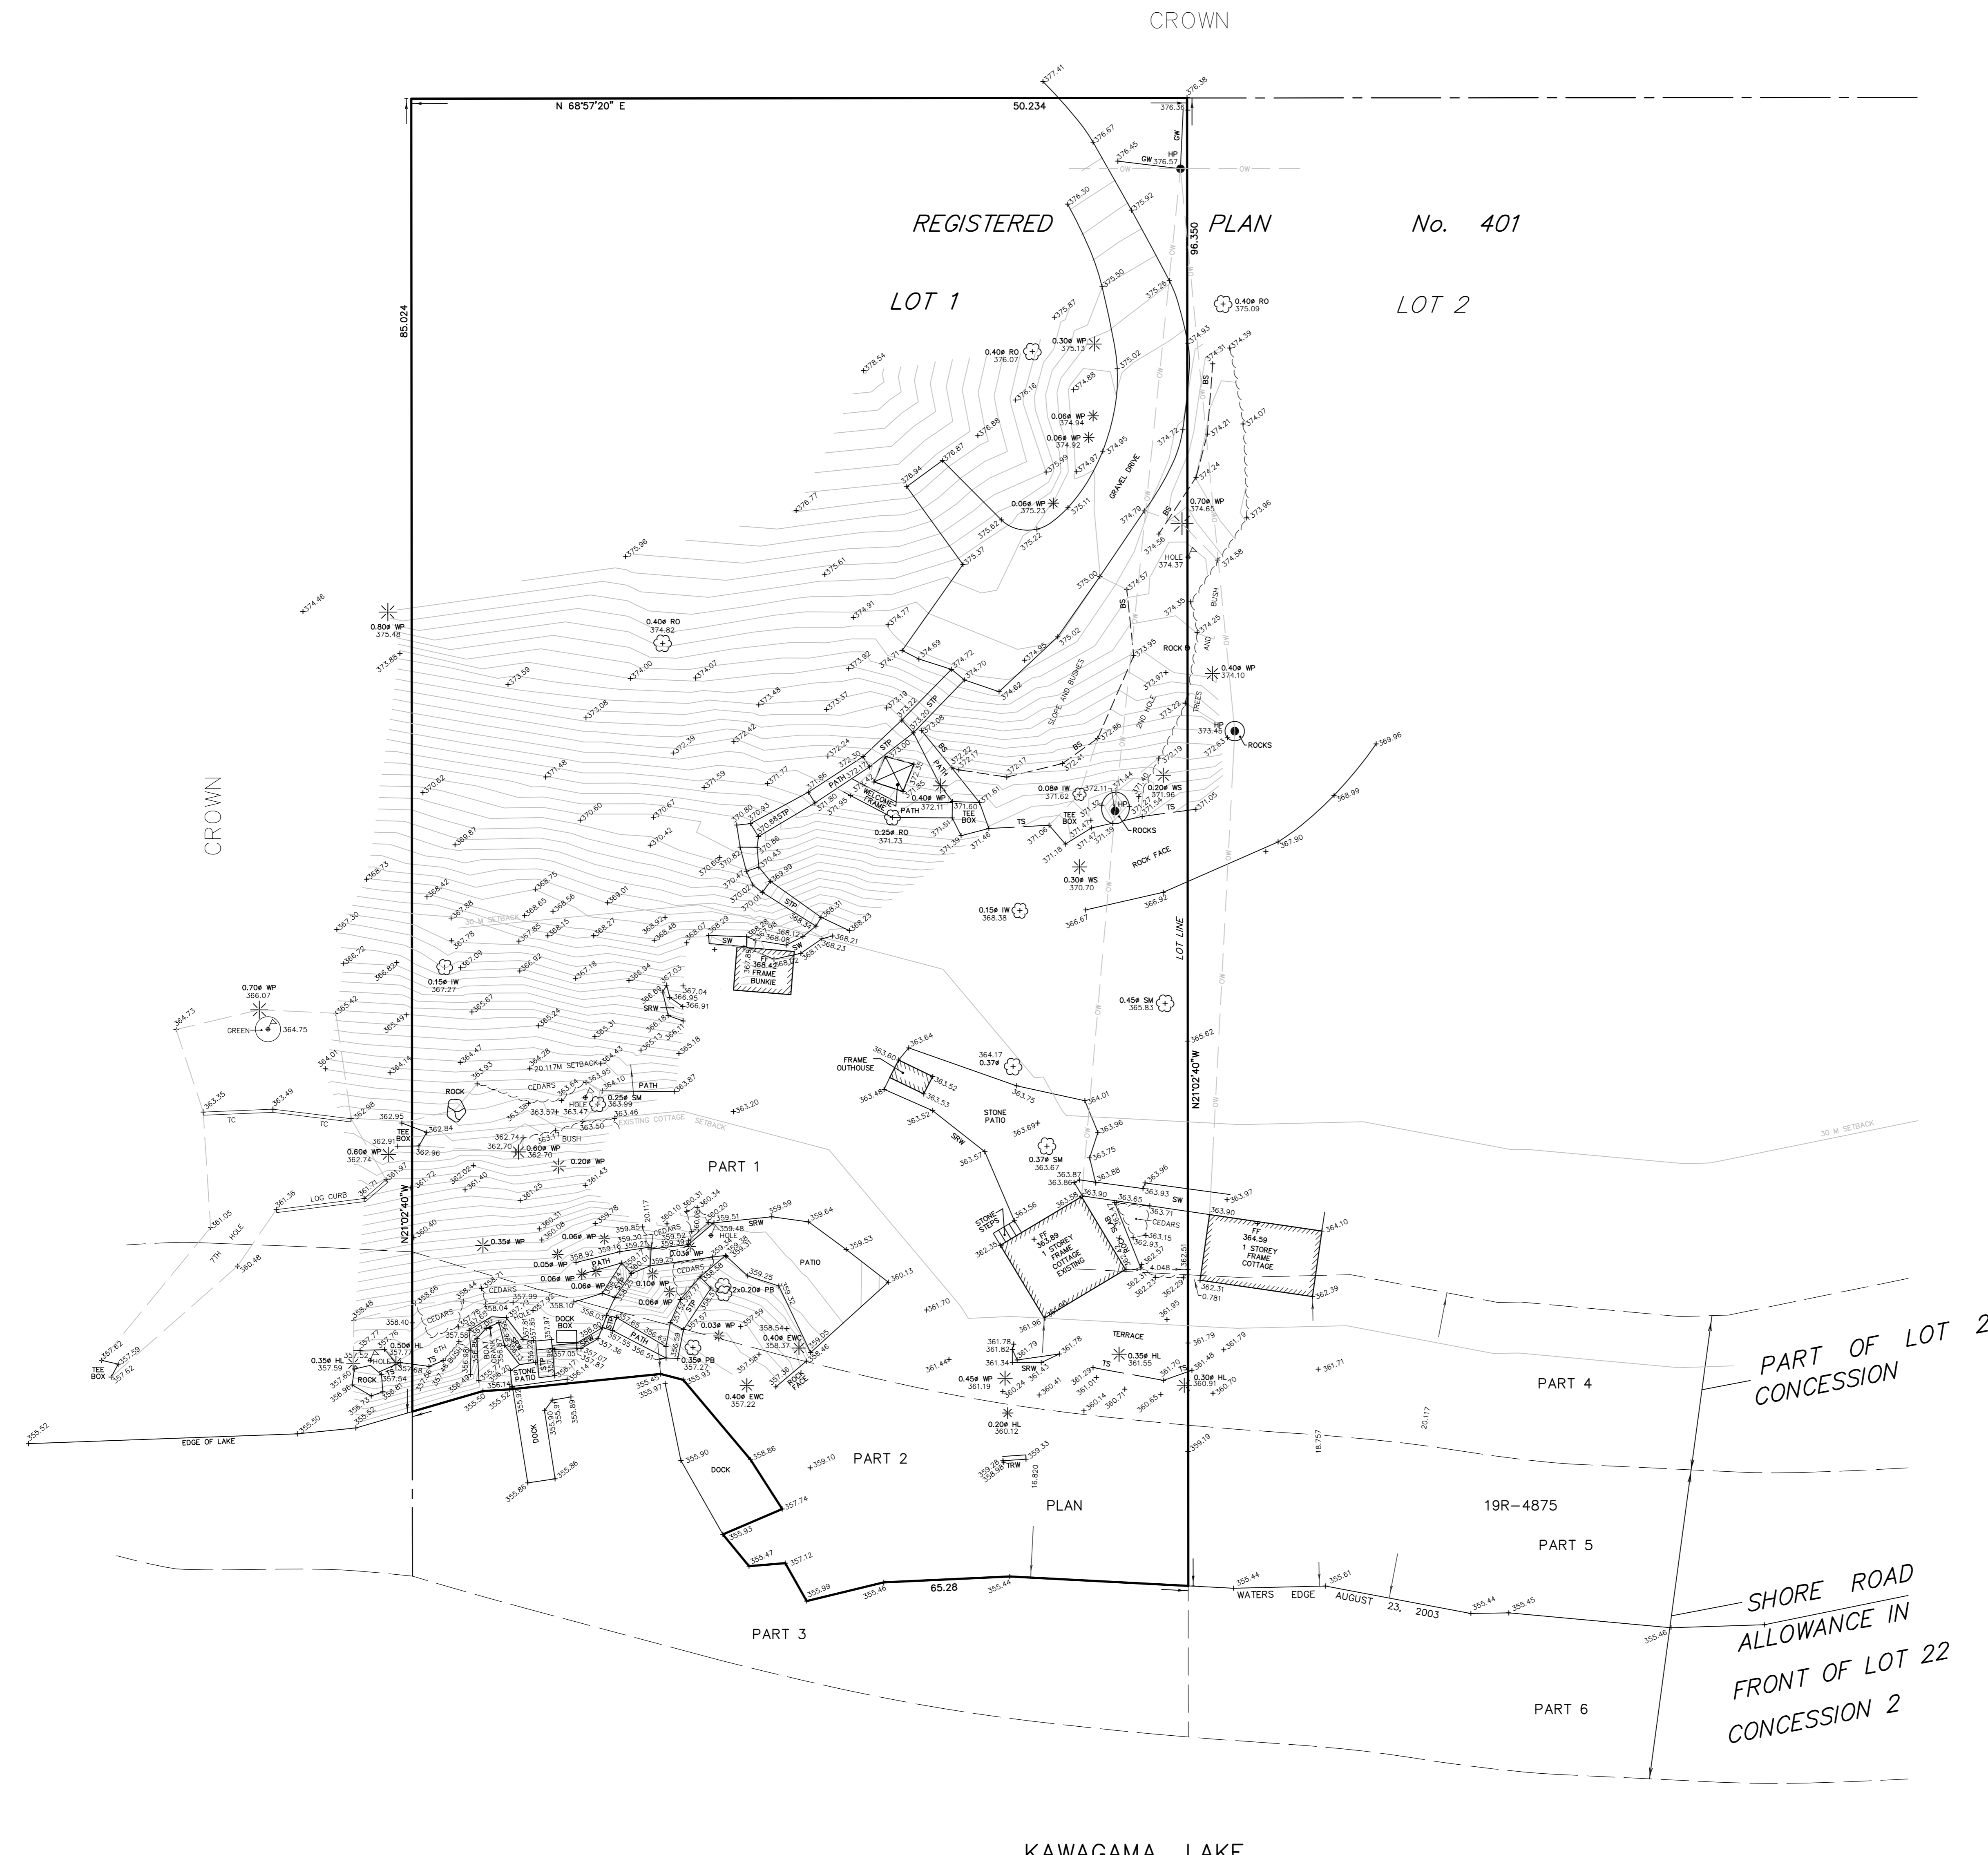


PART OF LOT 22, CONCESSION 2

METRIC
DISTANCES SHOWN ON
THIS PLAN ARE IN METRES
AND CAN BE CONVERTED
TO FEET BY DIVIDING BY
0.3048

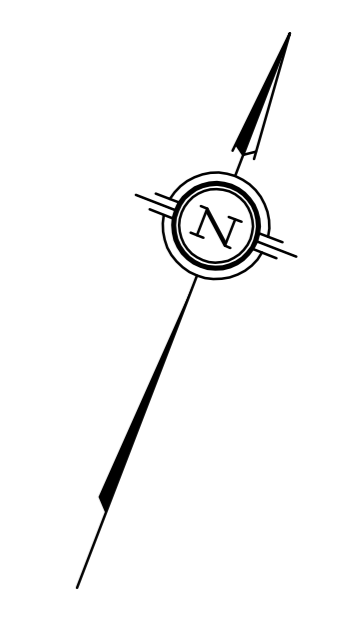

PLAN OF TOPOGRAPHY OF
LOT 1
REGISTERED PLAN No. 401
AND
PART OF LOT 22
CONCESSION 2
AND
PART OF THE ORIGINAL SHORE ROAD
ALLOWANCE IN FRONT OF LOT 22
CONCESSION 2
(GEOGRAPHIC TOWNSHIP OF McCLINTOCK)
TOWNSHIP OF ALGONQUIN
HIGHLANDS
COUNTY OF HALIBURTON

SCALE 1 : 200
0 5 10 METRES

HOLDING JONES VANDERVEEN INC.
ONTARIO LAND SURVEYORS

NOTES

| | | |
|-----|---------|-----------------------|
| BS | DENOTES | BOTTOM OF SLOPE |
| EWC | DENOTES | EASTERN WHITE CEDAR |
| FF | DENOTES | FINISHED FLOOR |
| GW | DENOTES | GUY WIRE |
| HL | DENOTES | HEMLOCK |
| HP | DENOTES | HYDRO POLE |
| IW | DENOTES | IRONWOOD |
| PB | DENOTES | PAPER BIRCH |
| RO | DENOTES | RED OAK |
| SM | DENOTES | SUGAR MAPLE |
| SRW | DENOTES | STONE RETAINING WALL |
| STP | DENOTES | STONE STEPS |
| SW | DENOTES | CONCRETE SIDEWALK |
| TC | DENOTES | TIMBER CURB |
| TRW | DENOTES | TIMBER RETAINING WALL |
| TS | DENOTES | TOP OF SLOPE |
| WP | DENOTES | WHITE PINE |
| WS | DENOTES | WHITE SPRUCE |
| Q | DENOTES | QUERCUS TREE |
| * | DENOTES | CONFEROUS TREE |

KAWAGAMA LAKE
ELEV. 355.46

DATE: AUGUST 10, 2014

HOLDING JONES VANDERVEEN INC.
ONTARIO LAND SURVEYORS
1700 LANGSTAFF ROAD, SUITE 1002
VAUGHAN, ON L4K 3S3
PHONE: 905-660-4000, 416-445-3800 EMAIL: hjv@planetee.com

SCALE: 1:200 DRAWN BY: T.P. CHKD. BY: G.V. JOB NO: 09-2029-GOLF